


W8-9a-(0)-48

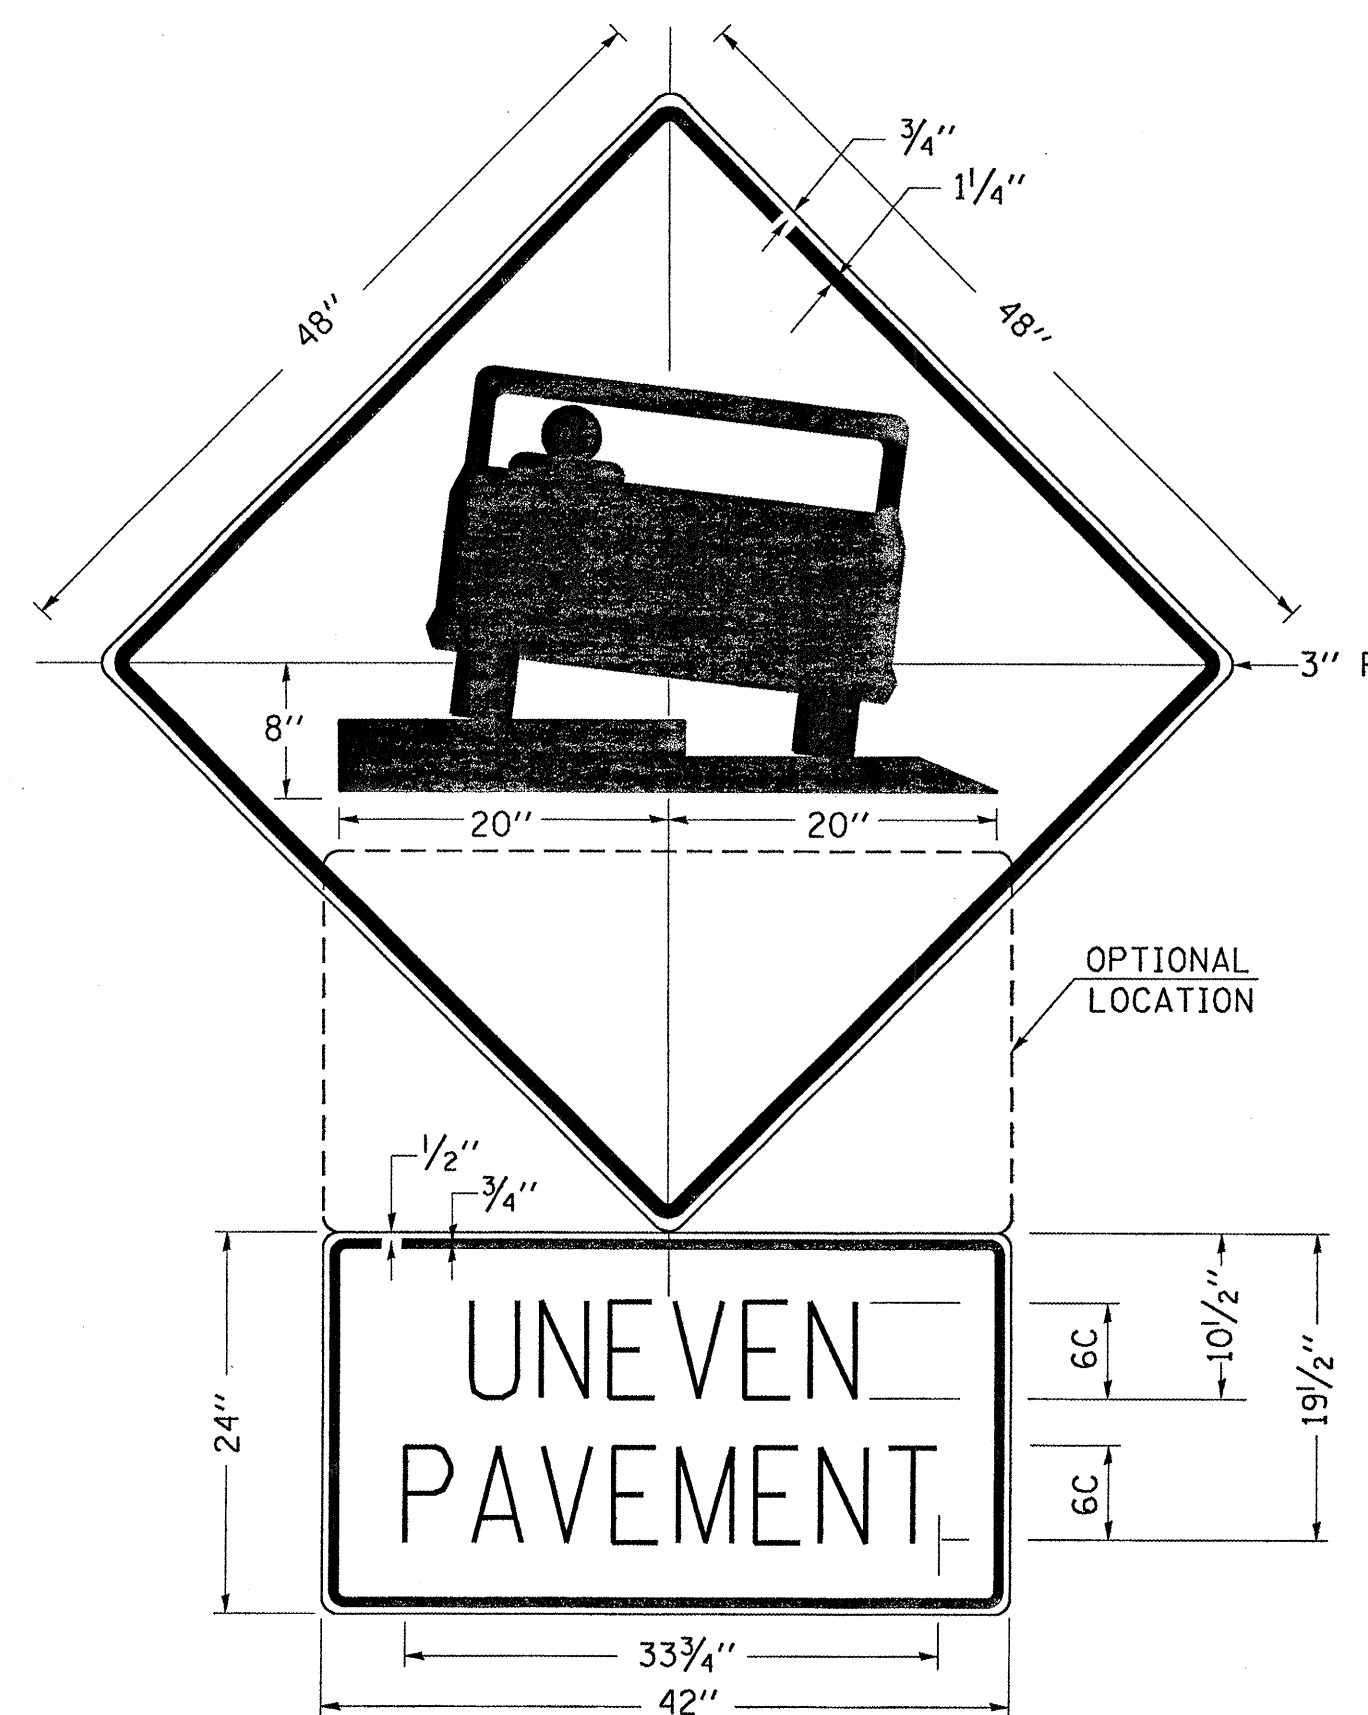


THE COST OF FURNISHING, ERECTING, MAINTAINING, AND REMOVING THE REQUIRED SIGNS SHALL BE INCLUDED IN THE CONTRACT.


REVISIONS	
DRAWN	2-15-8
REVISED	4-6-9
REVISED	
REVISED	

STD. 9-41

### PLACEMENT OF TEMPORARY STRAW BALE DITCH CHECK IN DRAINAGEWAY

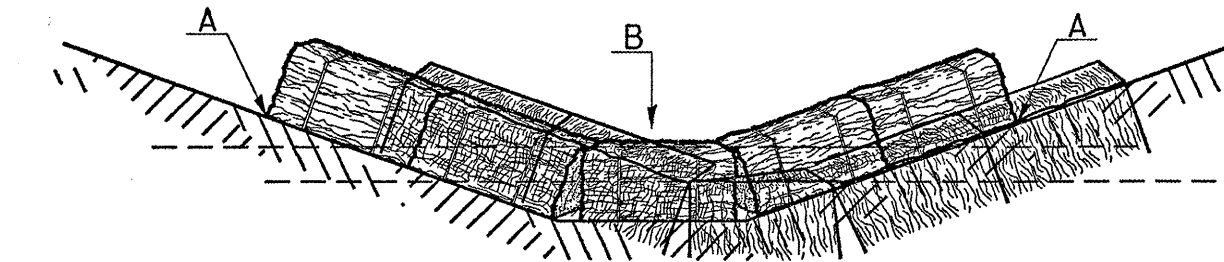

## SPACING BETWEEN TEMPORARY DITCH CHECKS

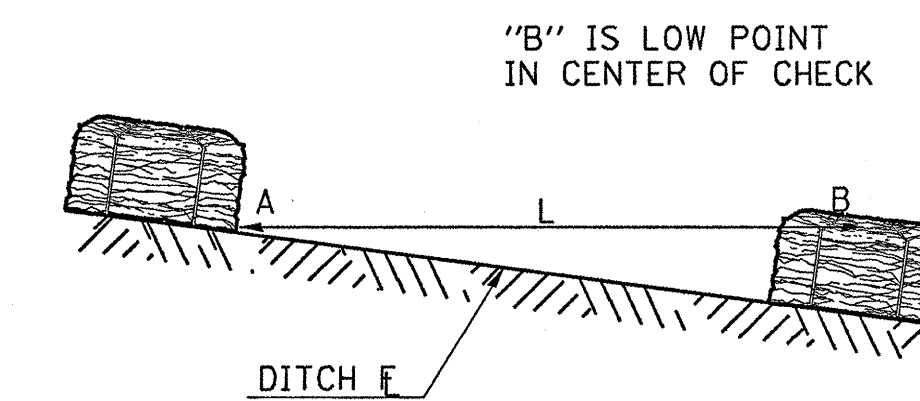

L = THE DISTANCE SUCH THAT POINTS  
A AND B ARE OF EQUAL ELEVATION

REVISIONS	
DRAWN	9-01-99
REVISED	10-3-01
REVISED	
REVISED	

STD. 9-108

SECTIONS 250 AND 251 OF THE STANDARD SPECIFICATIONS SHALL GOVERN THIS WORK EXCEPT AS SPECIFIED HEREIN OR AS NOTED IN THE SPECIAL PROVISIONS.

REVISIONS	
REDRAWN	2-15-89
REVISED	8-15-94
REVISED	6-3-99
REVISED	

STD. 9-12

### **DETAILS - UNEVEN PAVEMENT, SEEDING & MULCHING, TEMPORARY DITCH CHECKS**